


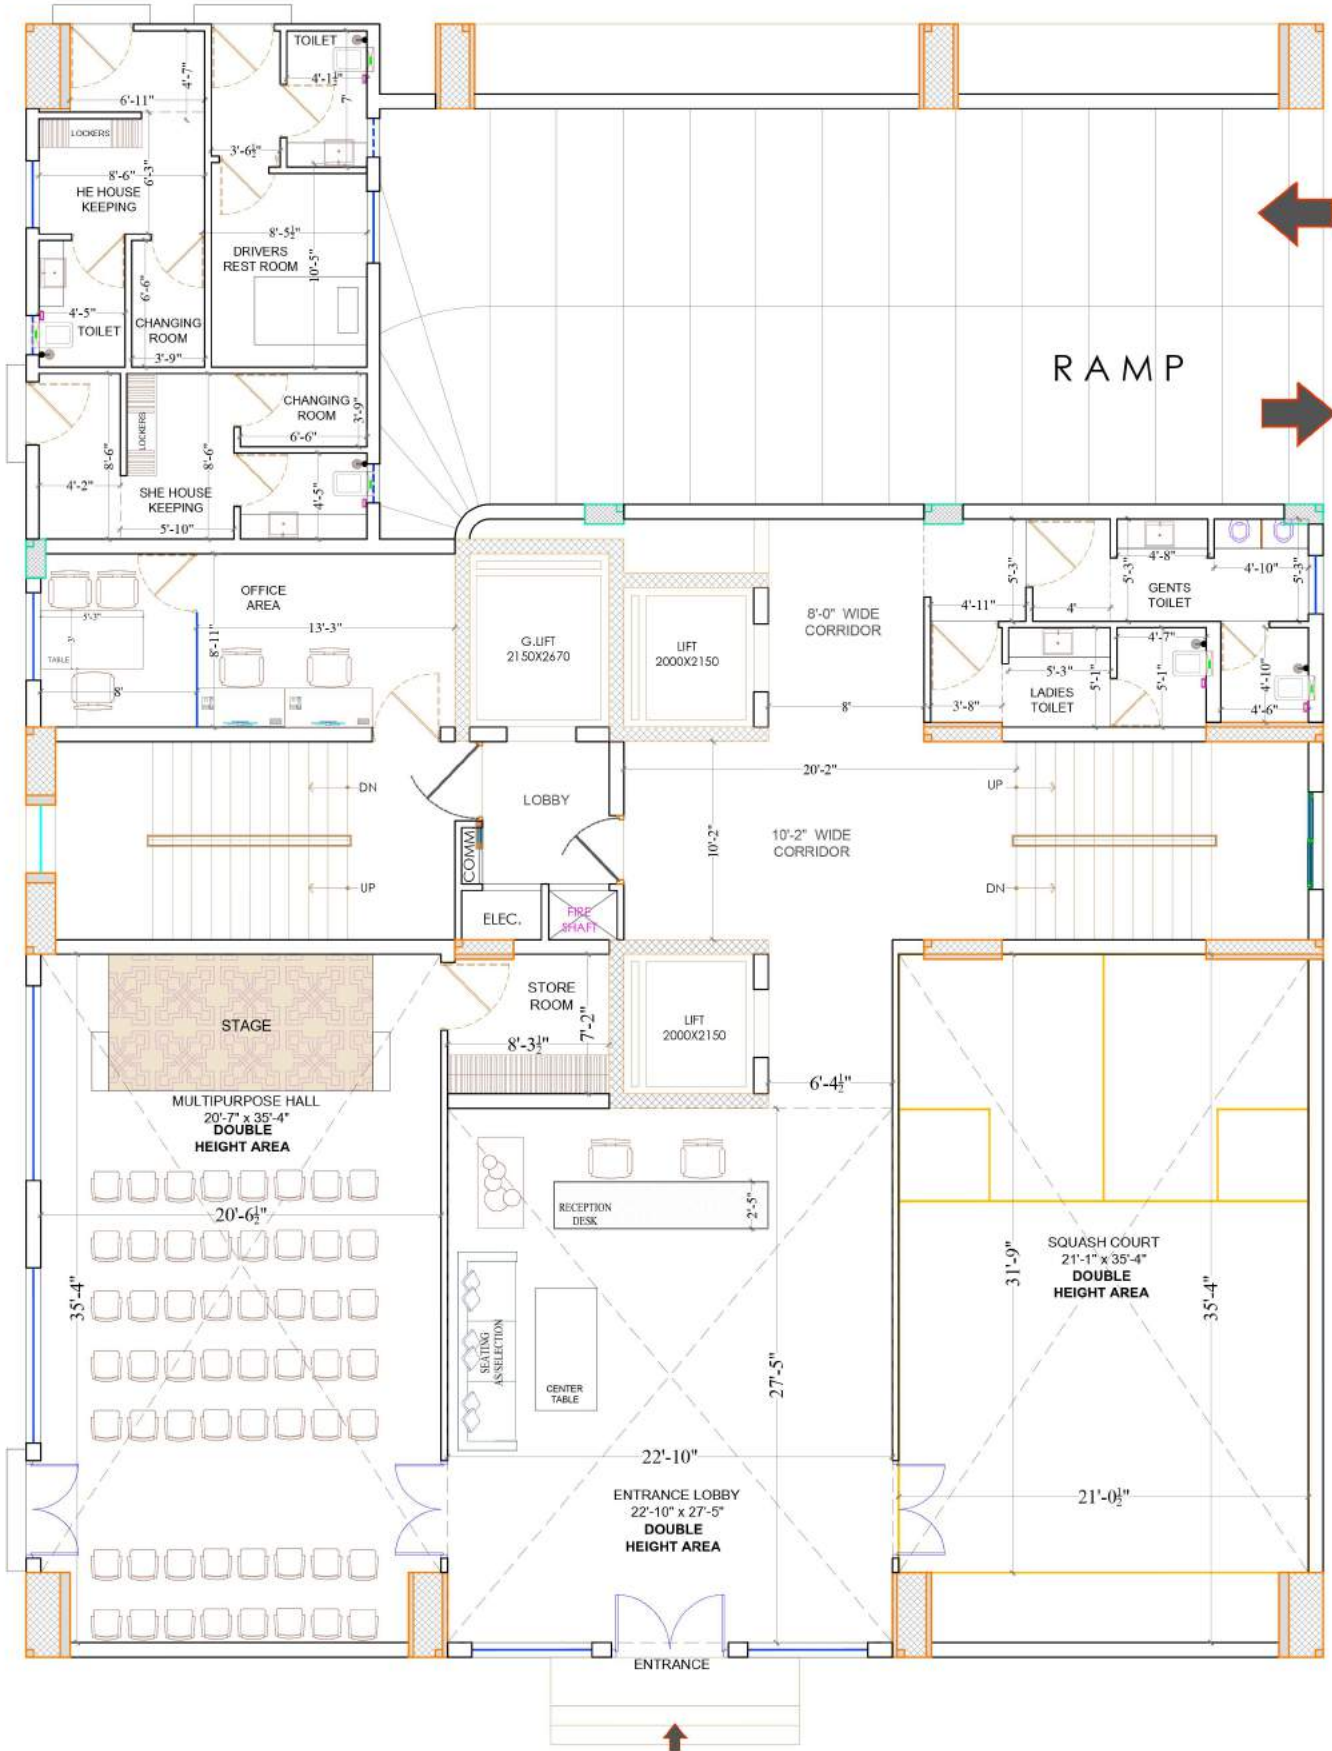




1) THIS DRAWING IS A COPYRIGHT OF THE INTERIOR DESIGNER, IT IS NOT TO BE PRODUCED, COPIED OR HANDS OVER TO A THIRD PARTY OR USED FOR ANY OTHER PURPOSE OTHER THAN FOR WHICH IT IS INTENDED.
 2) ALL DIMENSIONS SHALL BE VERIFIED ON SITE PRIOR TO START OF WORK.
 3) THE CONTRACTOR MUST CHECK ALL DIMENSIONS AND DETAILS AND BE RESPONSIBLE FOR THE SAME.
 4) ANY DISCREPANCY MUST BE BROUGHT TO THE INTERIOR DESIGNER.
 5) THE DRAWING IS TO BE READ AND NOT SCALED.
 6) THE DRAWING SHOULD BE READ IN CONJUNCTION WITH RELEVANT AND DETAILED DRAWINGS.

PROJECT:-
 AYYANNA PRIMA.

DATE	17-10-2020
SCALE	NTS
DRAWN BY	SANJU
CHECKED BY	VINOD BACHALA

TITLE :-
 CLUBHOUSE GROUND
 PLAN FOR APPROVAL

simple minds
 architects and interior designers
 2/20th Floor, 20th Floor, 20th Floor, 20th Floor
 (Main Road # 1, Bangalore 560011)
 Hyderabad-500024
 (PH: 080-00000000) (F: 08-00000000)
 www.simpleminds.com
 v_bachala@rediffmail.com

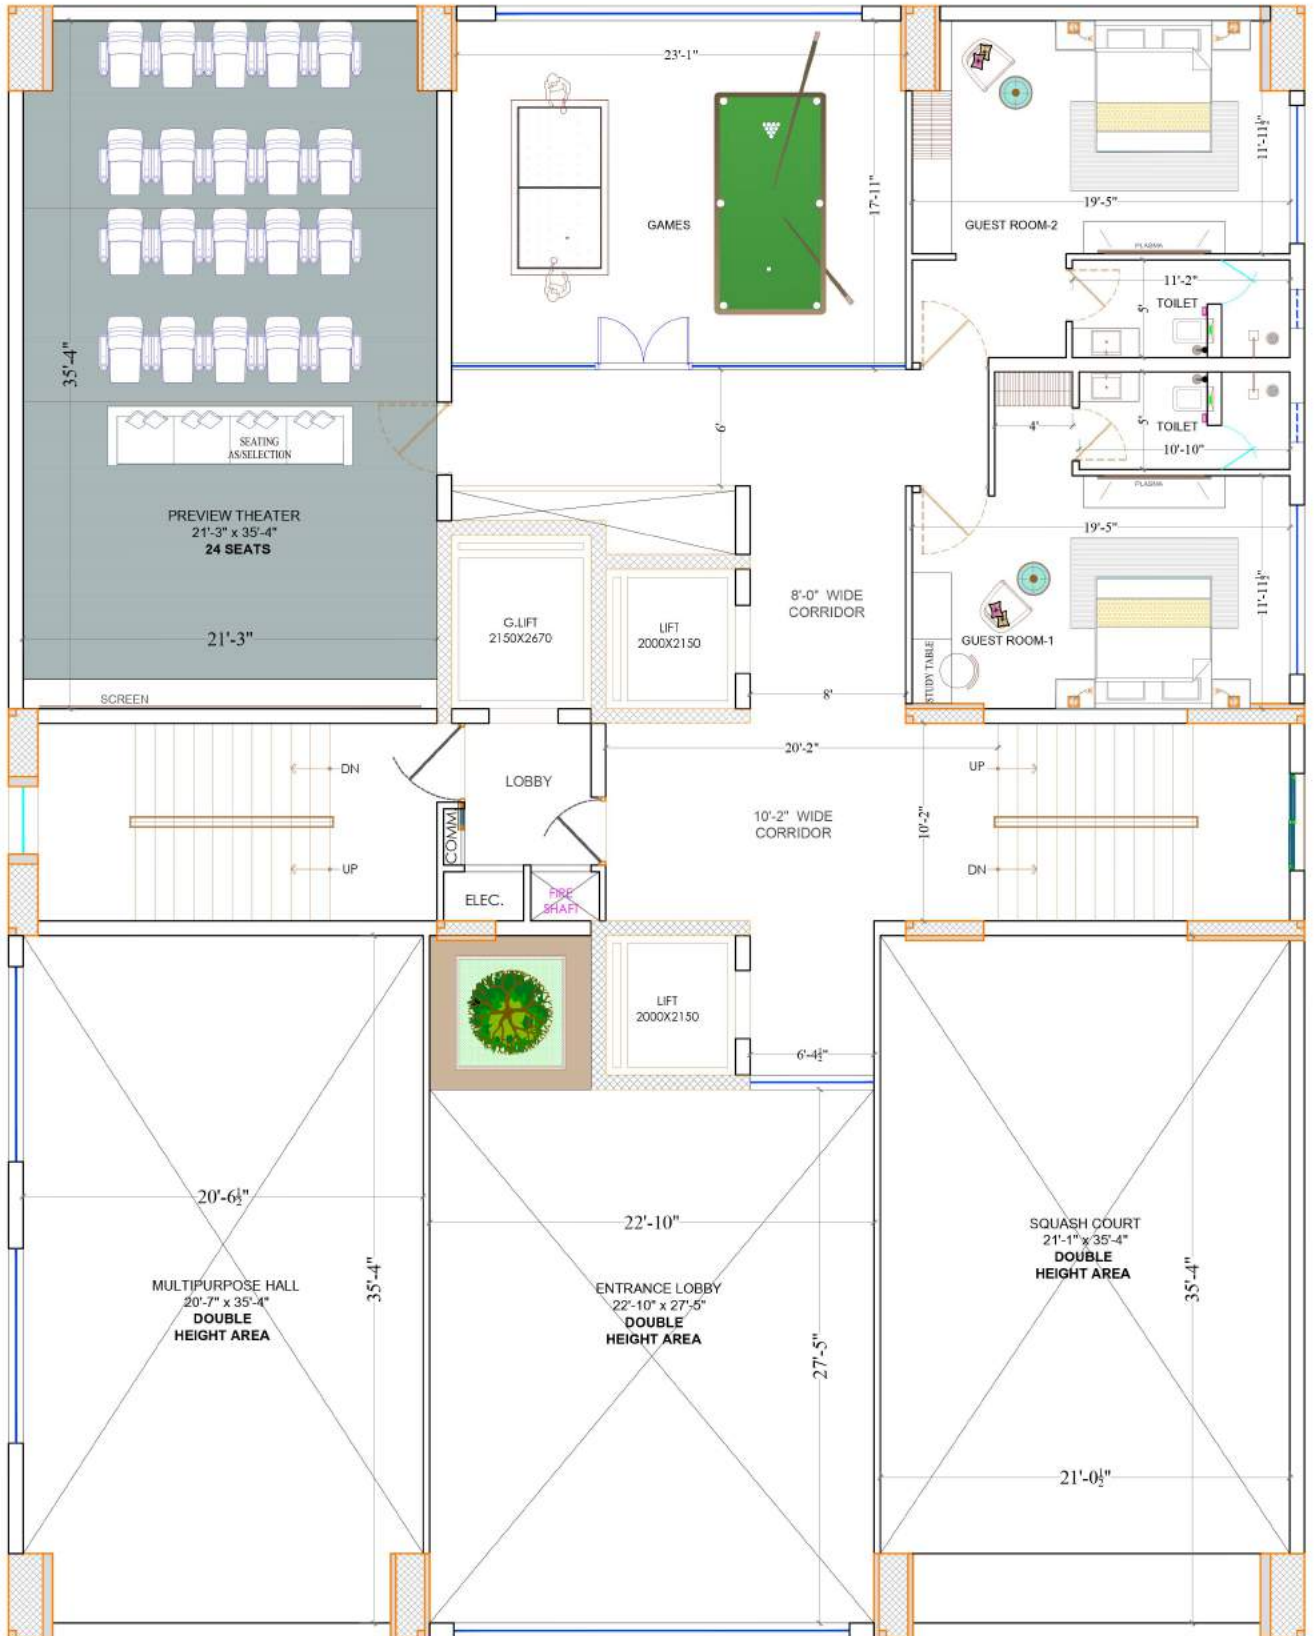

1) THIS DRAWING IS A COPYRIGHT OF THE INTERIOR DESIGNER, IT IS NOT TO BE PRODUCED, COPIED OR HANDOVER TO A THIRD PARTY OR USED FOR ANY OTHER PURPOSE OTHER THAN FOR WHICH IT IS INTENDED.
 2) ALL DIMENSIONS SHALL BE VERIFIED ON SITE PRIOR TO START OF WORK.
 3) THE CONTRACTOR MUST CHECK ALL DIMENSIONS AND DETAILS AND BE RESPONSIBLE FOR THE SAME.
 4) ANY DISCREPANCY MUST BE BROUGHT TO THE INTERIOR DESIGNER.
 5) THE DRAWING IS TO BE READ AND NOT SCALED.
 6) THE DRAWING SHOULD BE READ IN CONJUNCTION WITH RELEVANT AND DETAILED DRAWINGS.


PROJECT:-
 AYYANNA PRIMA.

DATE	17-10-2020
SCALE	NTS
DRAWN BY	SANJU
CHECKED BY	VINOD BACHALA

TITLE :-
 CLUBHOUSE FIRST
 PLAN FOR APPROVAL



simple minds
 architects and interior designers
 1/2nd Floor, 5th Cross, Behind SVK One
 Main Road # 1, Sarjapura Hill,
 HSR Layout, 560034
 Ph: 9846123381 / 9846123382
 www.simpleminds.com
 v.bachala@simpleminds.com

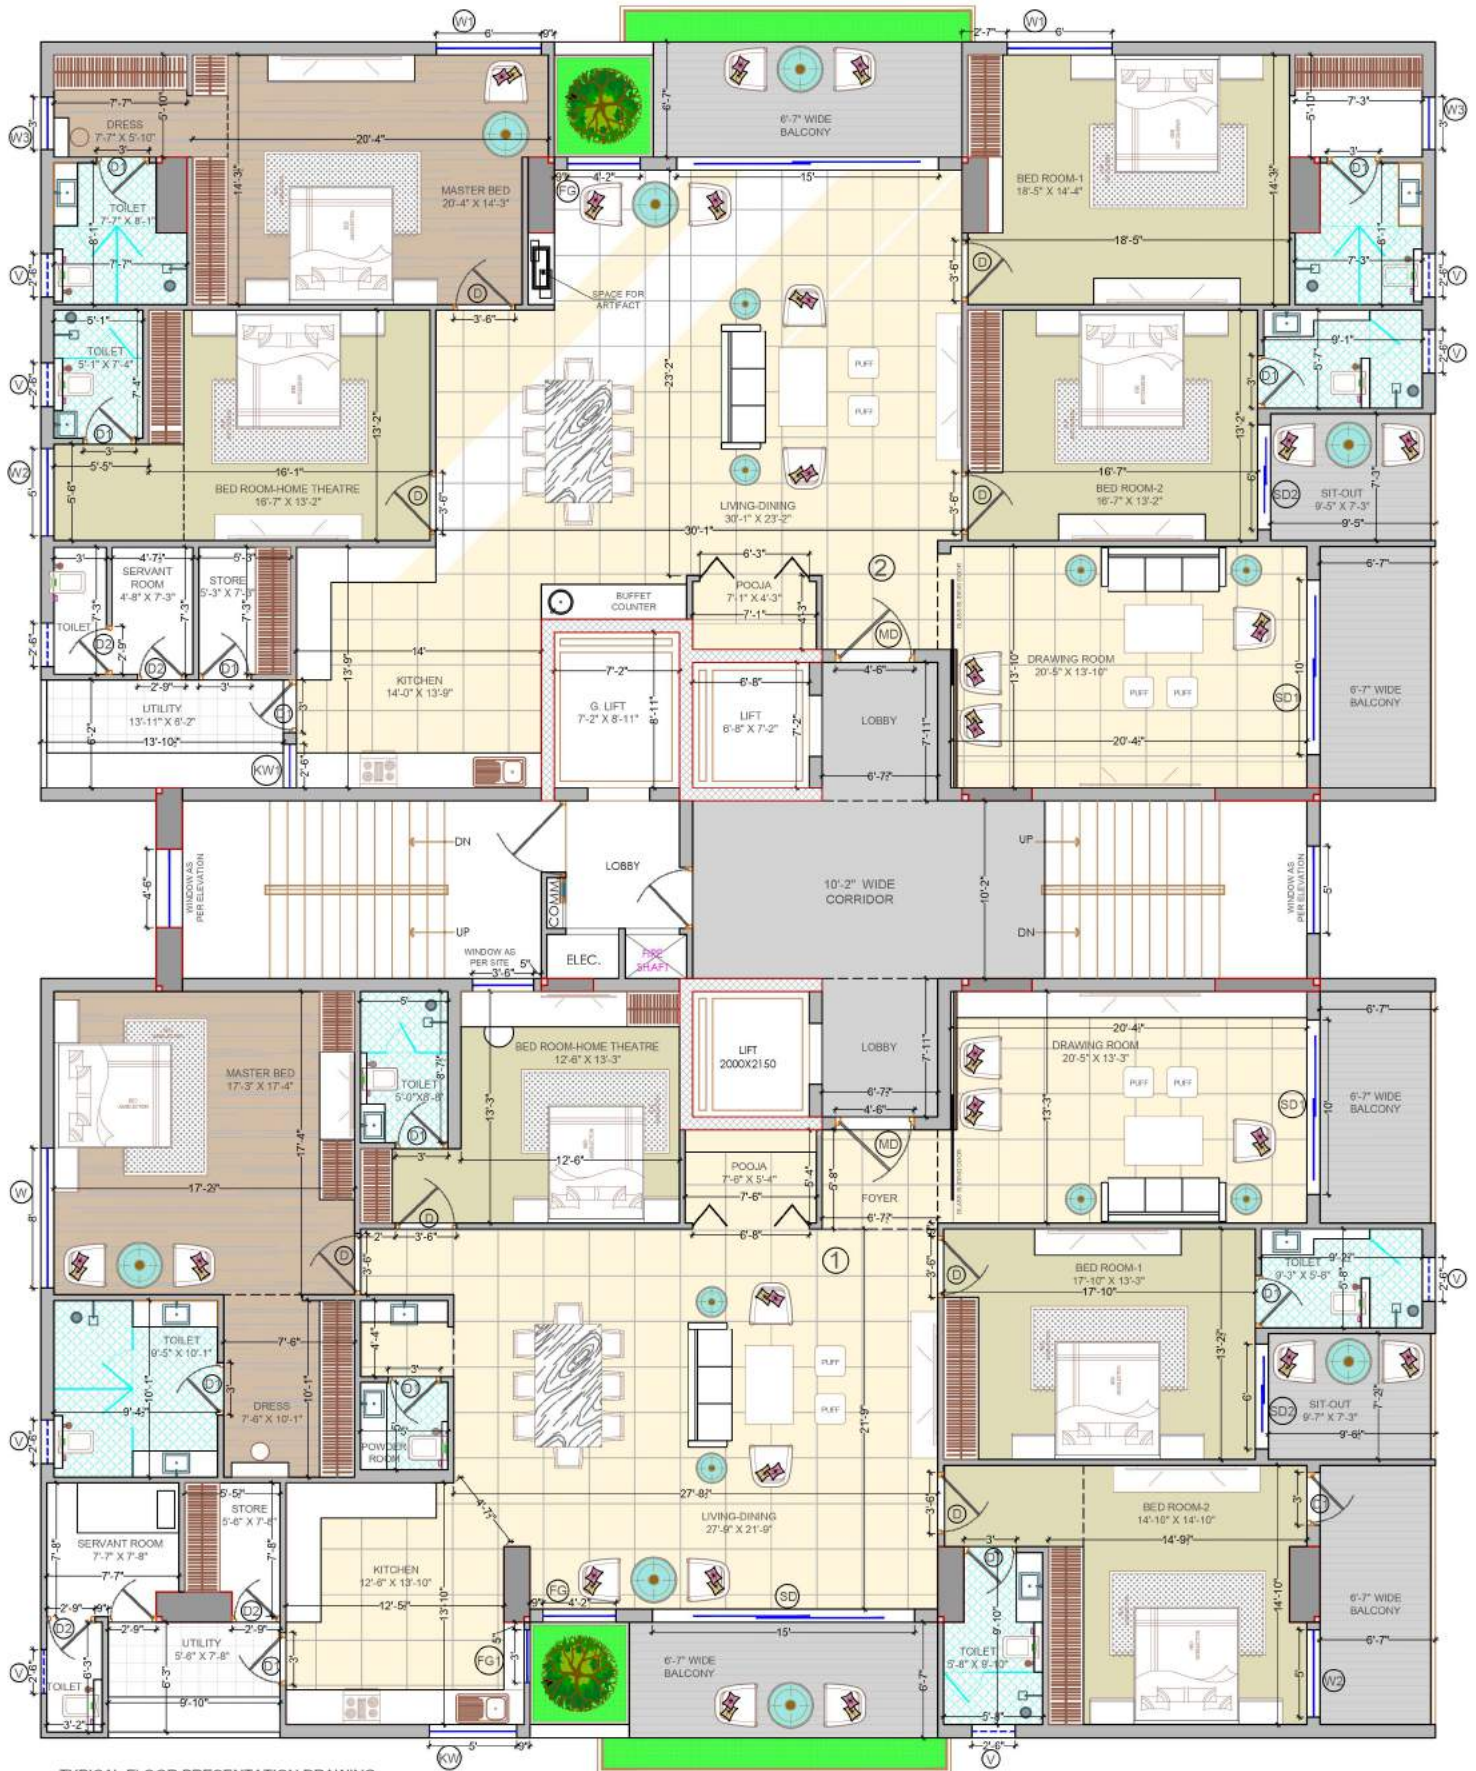

TYPICAL FLOOR PRESENTATION DRAWING

FLAT-1 BUILT UP AREA - = 4545
FLAT-2 BUILT UP AREA - = 4455

